

```

NAME: 2
DIR: /O7608J/DIR/1110HELL
FILE: /O7608J/DIR/1110HELL
LOG TIME: 07-07-10



```

-
- MIDDLEFIELD ROAD
- CONFORM TO EXISTING STRIPING
- (9)
- (29)
- (39)
- TYPE IV (L) ARROW
- R(SPECIAL)
NO MOTOR VEHICLE
- (22)
- 14' 12'
- R81(CA)
- 175'
- R3-2

PLANTING DATE: 1/20/11
PLANT TIME: 1/20/11

LEGEND:

- (No) PAVEMENT DELINEATION DETAIL
PER CALTRANS STANDARD PLANS 2006
- ◄ EXISTING ROADSIDE SIGN (ONE POST)
- ◄ INSTALL NEW ROADSIDE SIGN
- ▲ REMOVE EXISTING ROADSIDE SIGN
- EXISTING ROADSIDE SIGN TO REMAIN
- ⊥ CHANGE OF PAVEMENT DELINEATION
- ↪ INSTALL PAVEMENT MARKINGS
- ↪ INSTALL BIKE LANE MARKINGS

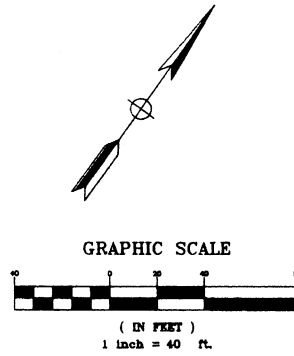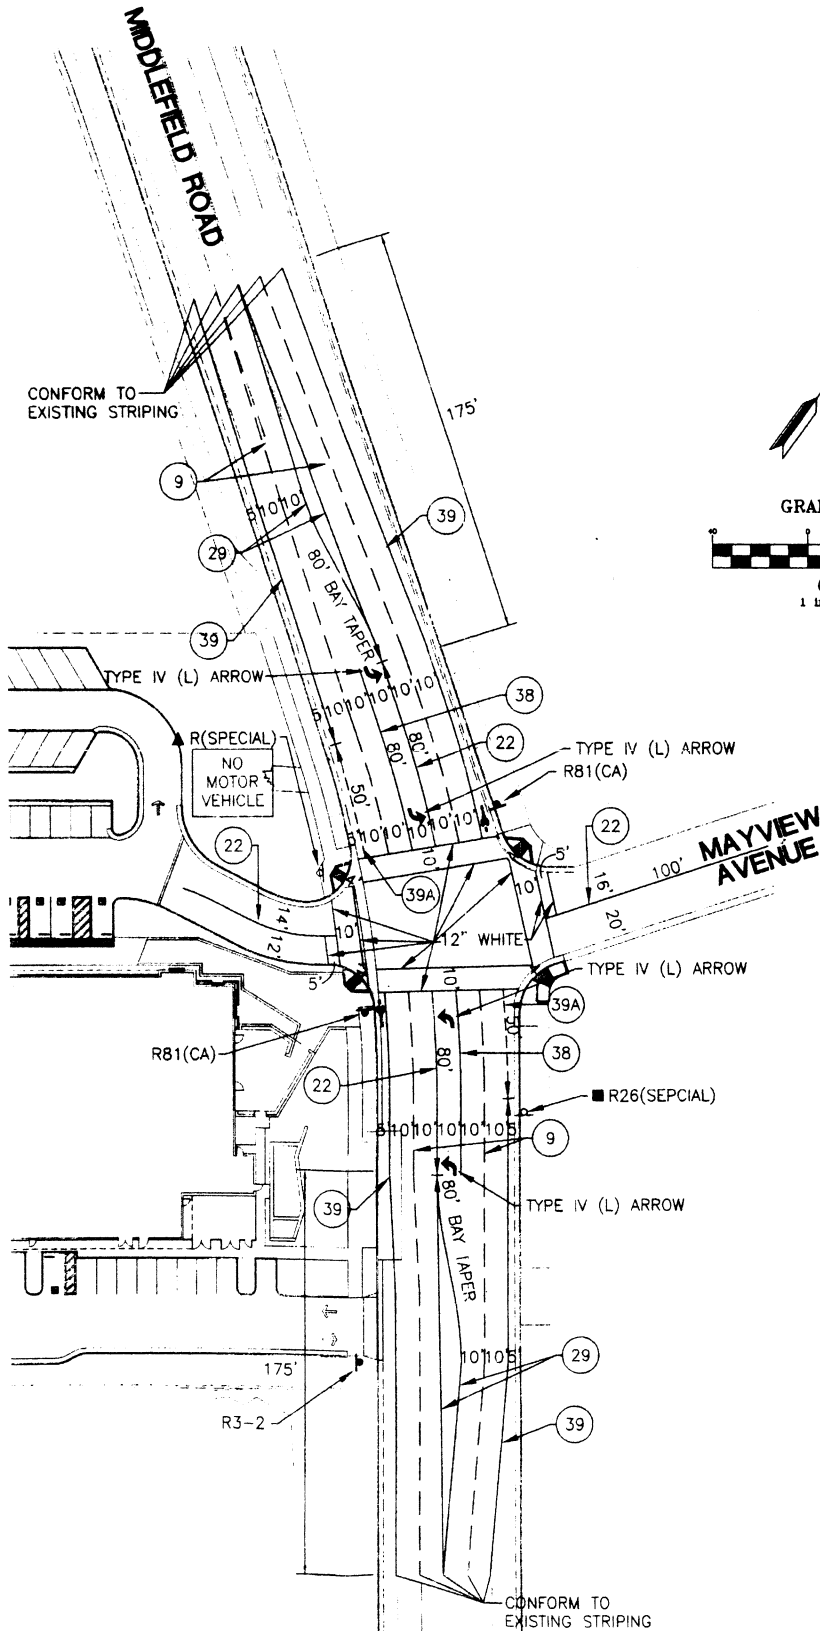

CITY OF PALO ALTO

APPROVED

SAM PEIRIS, PE
TRAFFIC ENGINEER

DATE