

LITTLE HOUSE
PROJECT SUMMARY/LOCATION

REN 3/17/11

(E) = EXISTING
(N) = NEW

(C6) ARBORIST

(C4) GARDEN BEDS -
(E) INCREASE HT


(N) CERAMIC DRYING
STORAGE RACKS (N)
SEE SEP. PLAN

(C8) (ARBORIST)

(C6) GRIND AWAY
(E) STUMP

(N) (C7) WALKWAY
ARBOR

(C5) (N) WHEELCHAIR
PLANTER BOX
SEE SEP. PLAN

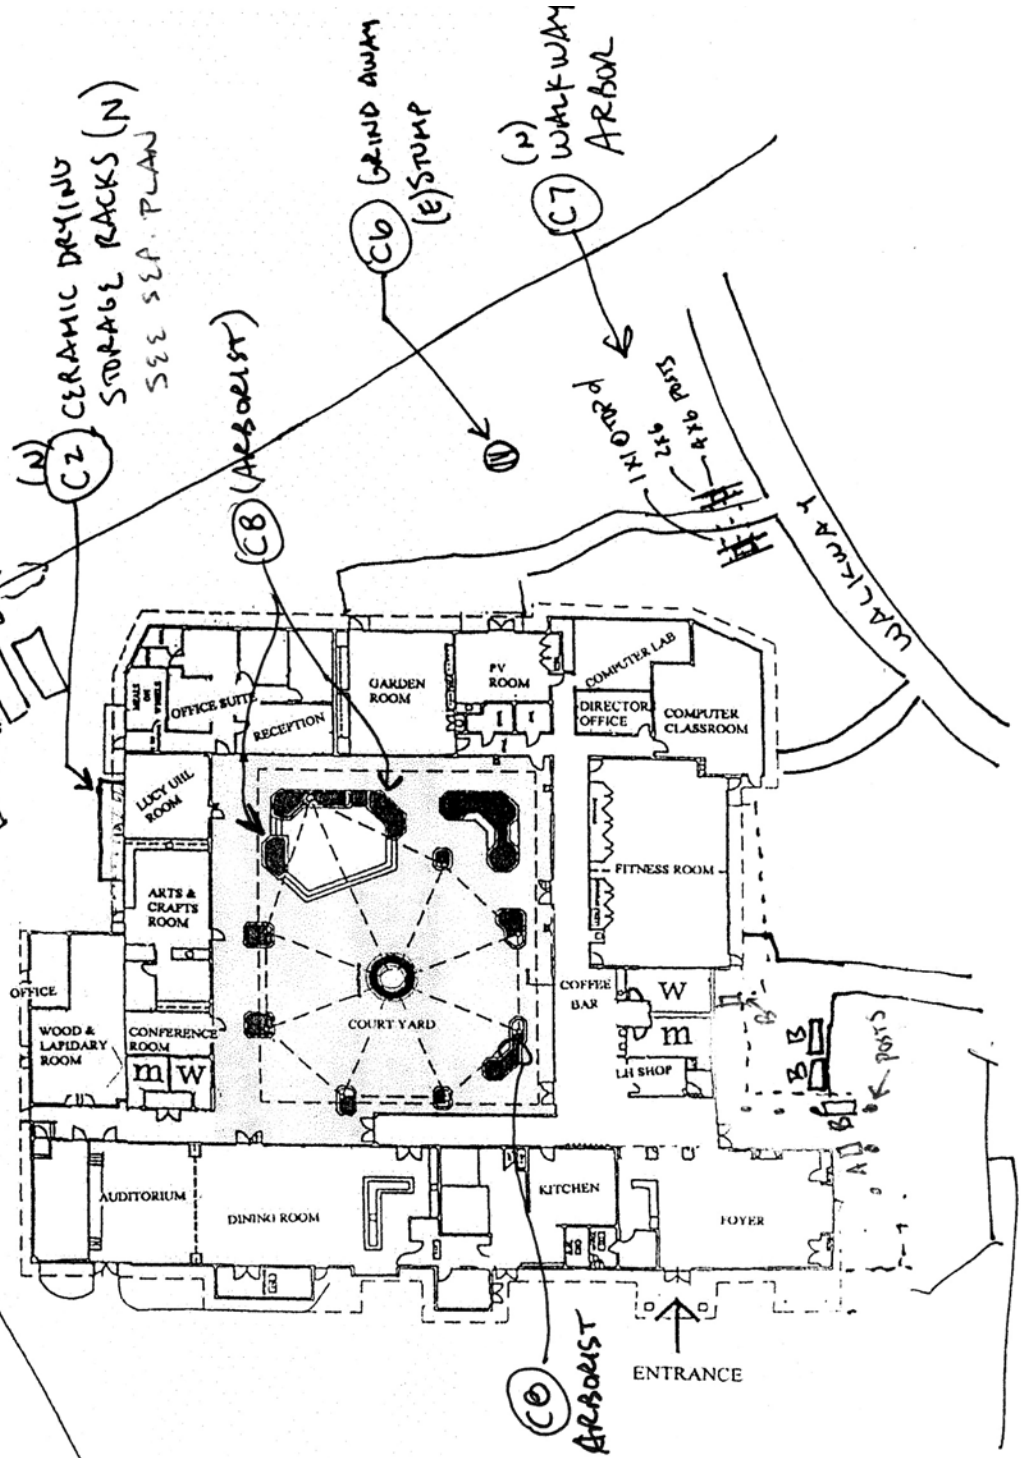

(C6) ARBORIST

PARKING
LOT

(C1) PLANTER BOX
PROJ
SEE SEP. PLAN