

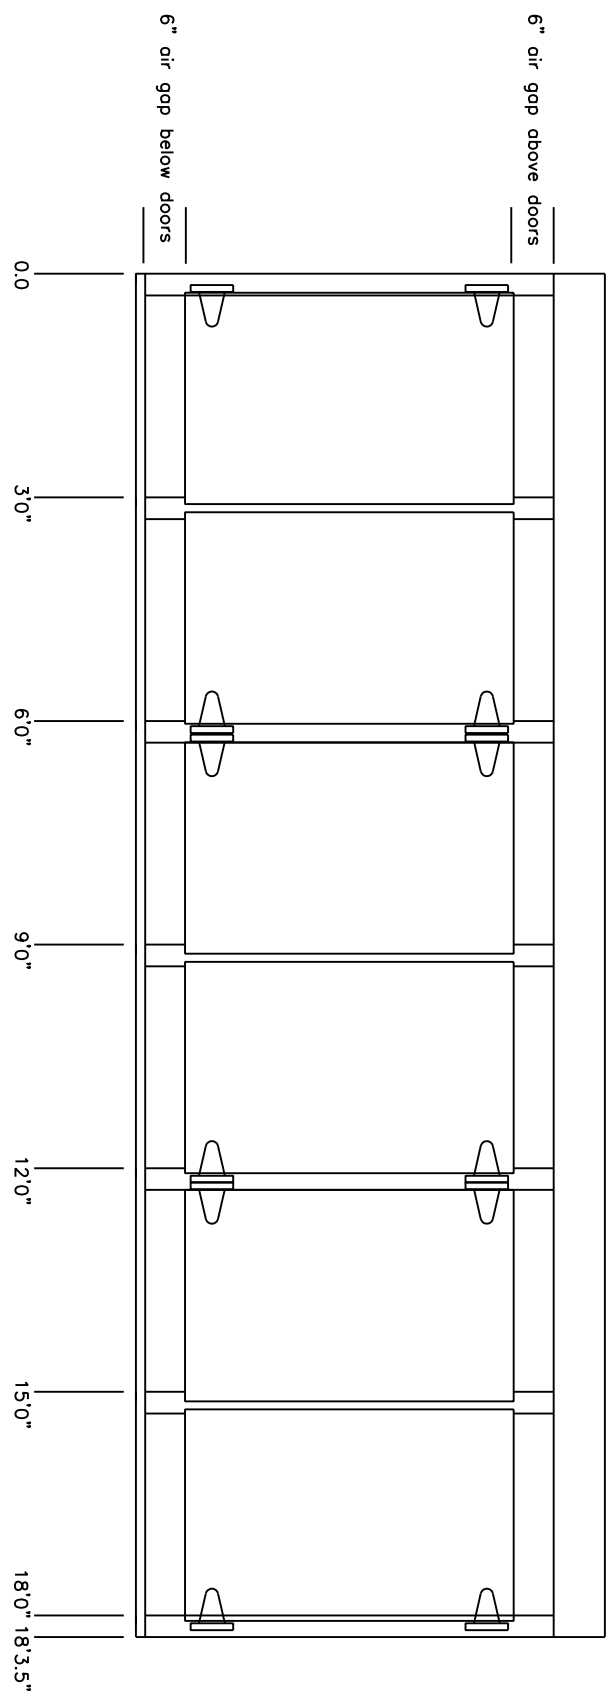
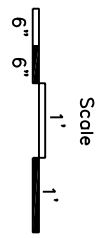


Reference View - Doors and Hinges installed

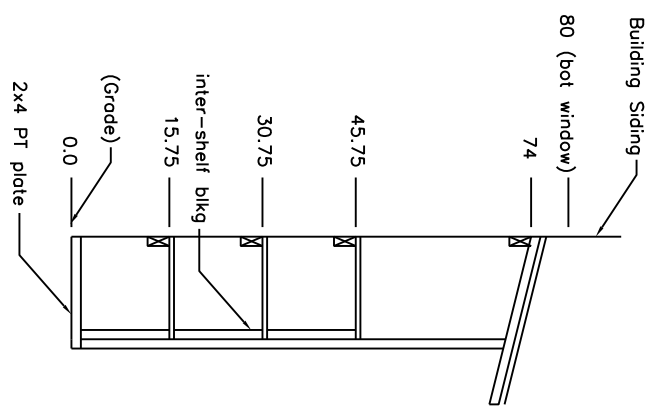

Framing Front View

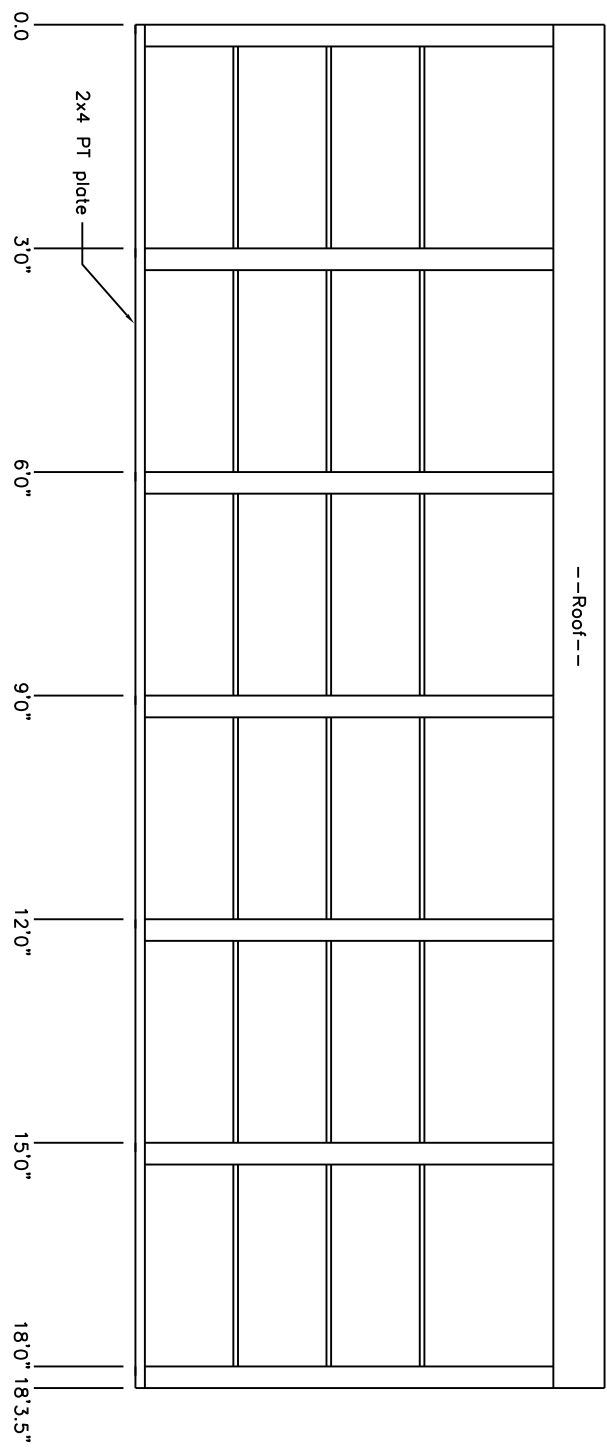

Pottery Drying Shed  
 Little House  
 Revised 3/15/2011  
 Joy Chesovage / Rebuilding Together Volunteer CC